


G:\GWM\DATA\PROJECT\40001 Stornoway Optimisation Feasibility Study\0400 Design\ACAD\40001-Gos344b.dwg Originator: NELL PATTON

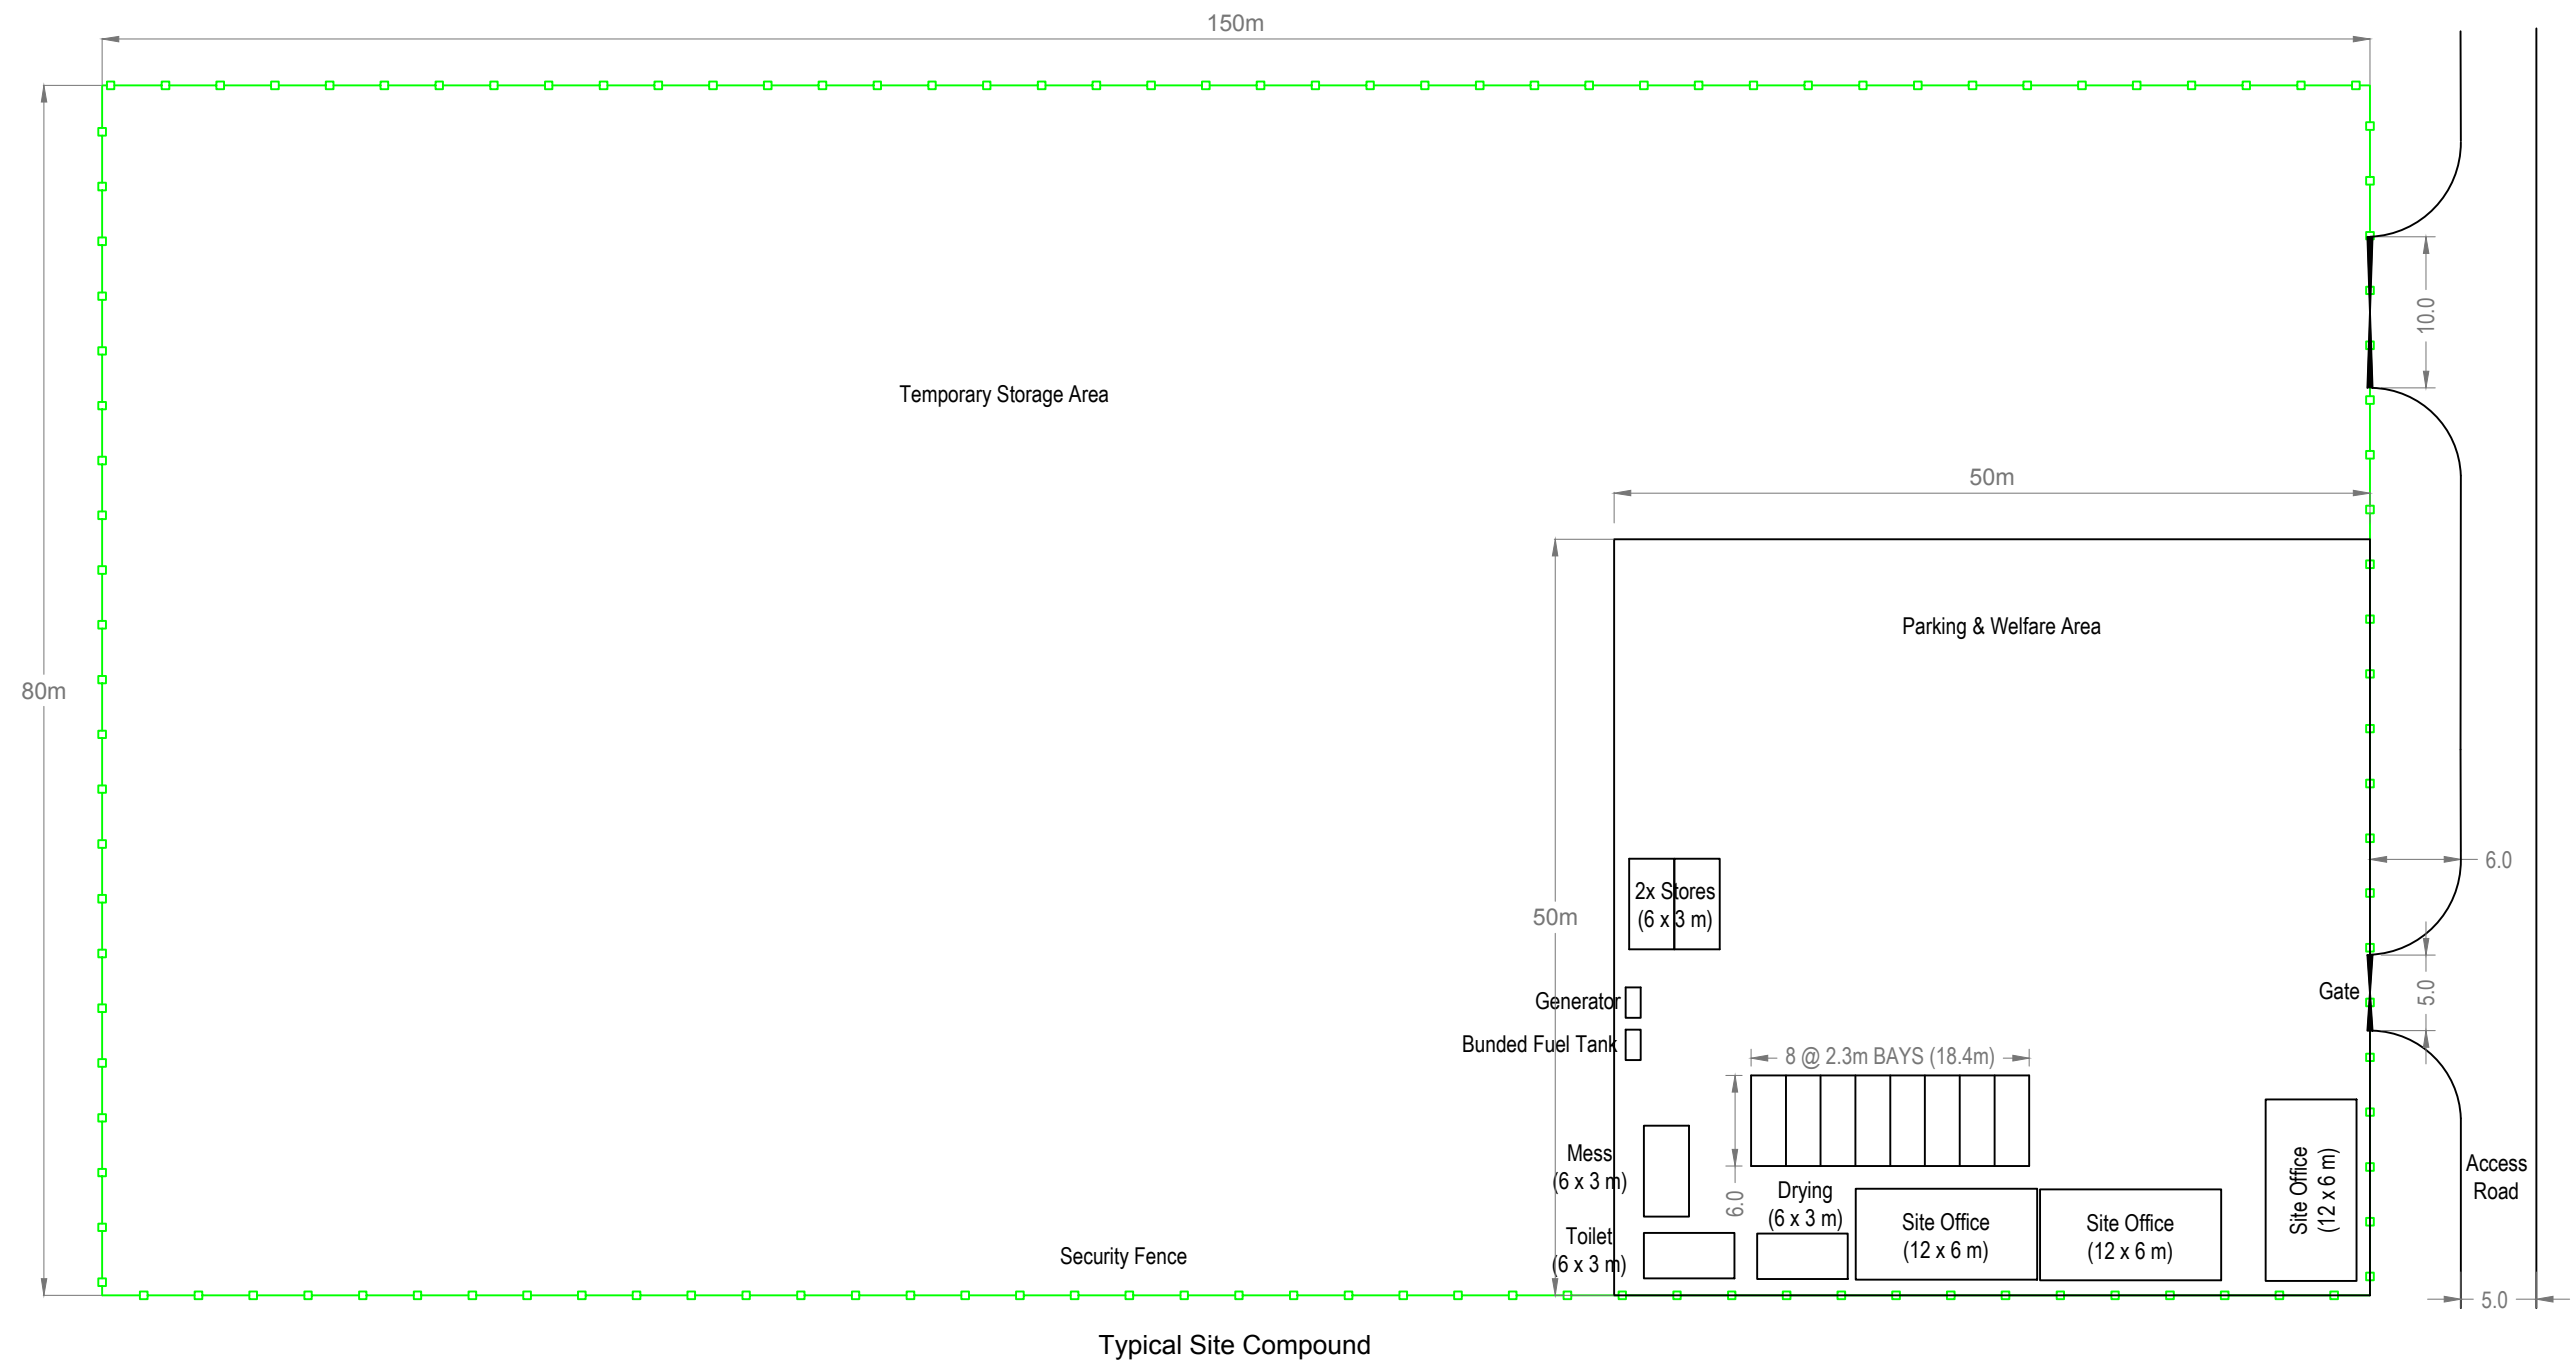

Notes

1. All dimensions in metres.
2. All drainage to be in accordance with CIRIA SUDS publications C521 and C523.


Client



Stornoway Wind Farm
EIA Report

Figure 4.11a
Main temporary compound

April 2019

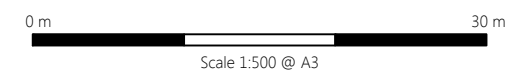

Based upon drawing 28343-E58c.dwg