



**Typical Section Through Cut Road Excavated on Slope**  
(1:100 @ A3)

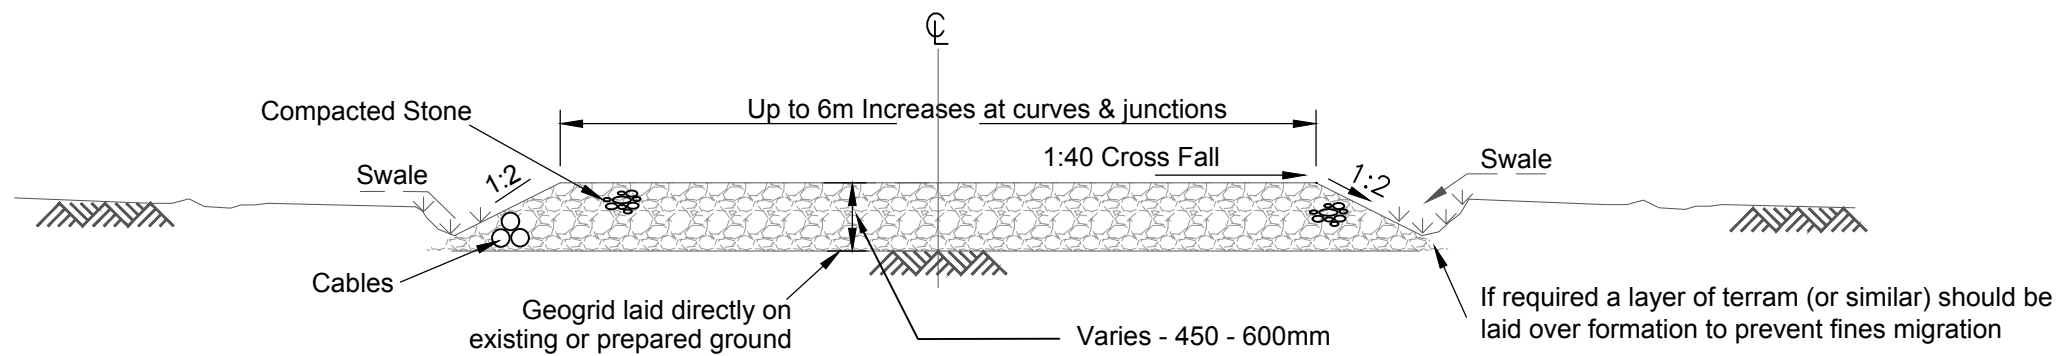

**Excavated Proposed New Track Construction on Rock**  
(1:50 @ A3)

Notes

1. All dimensions are in millimetres unless otherwise stated.
2. Track width based on:
  - minimum advised width of up to 6m for turbine delivery.
  - single track road with passing places at suitable locations.
3. Track width will increase at bends and at passing points.
4. Reflective marker posts to be located as required.
5. Drainage to be established on-site.

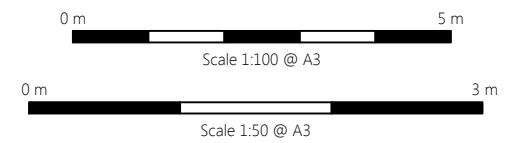

Client



Stornoway Wind Farm  
EIA Report

**Figure 4.7**  
**Typical excavated road**

April 2019

