


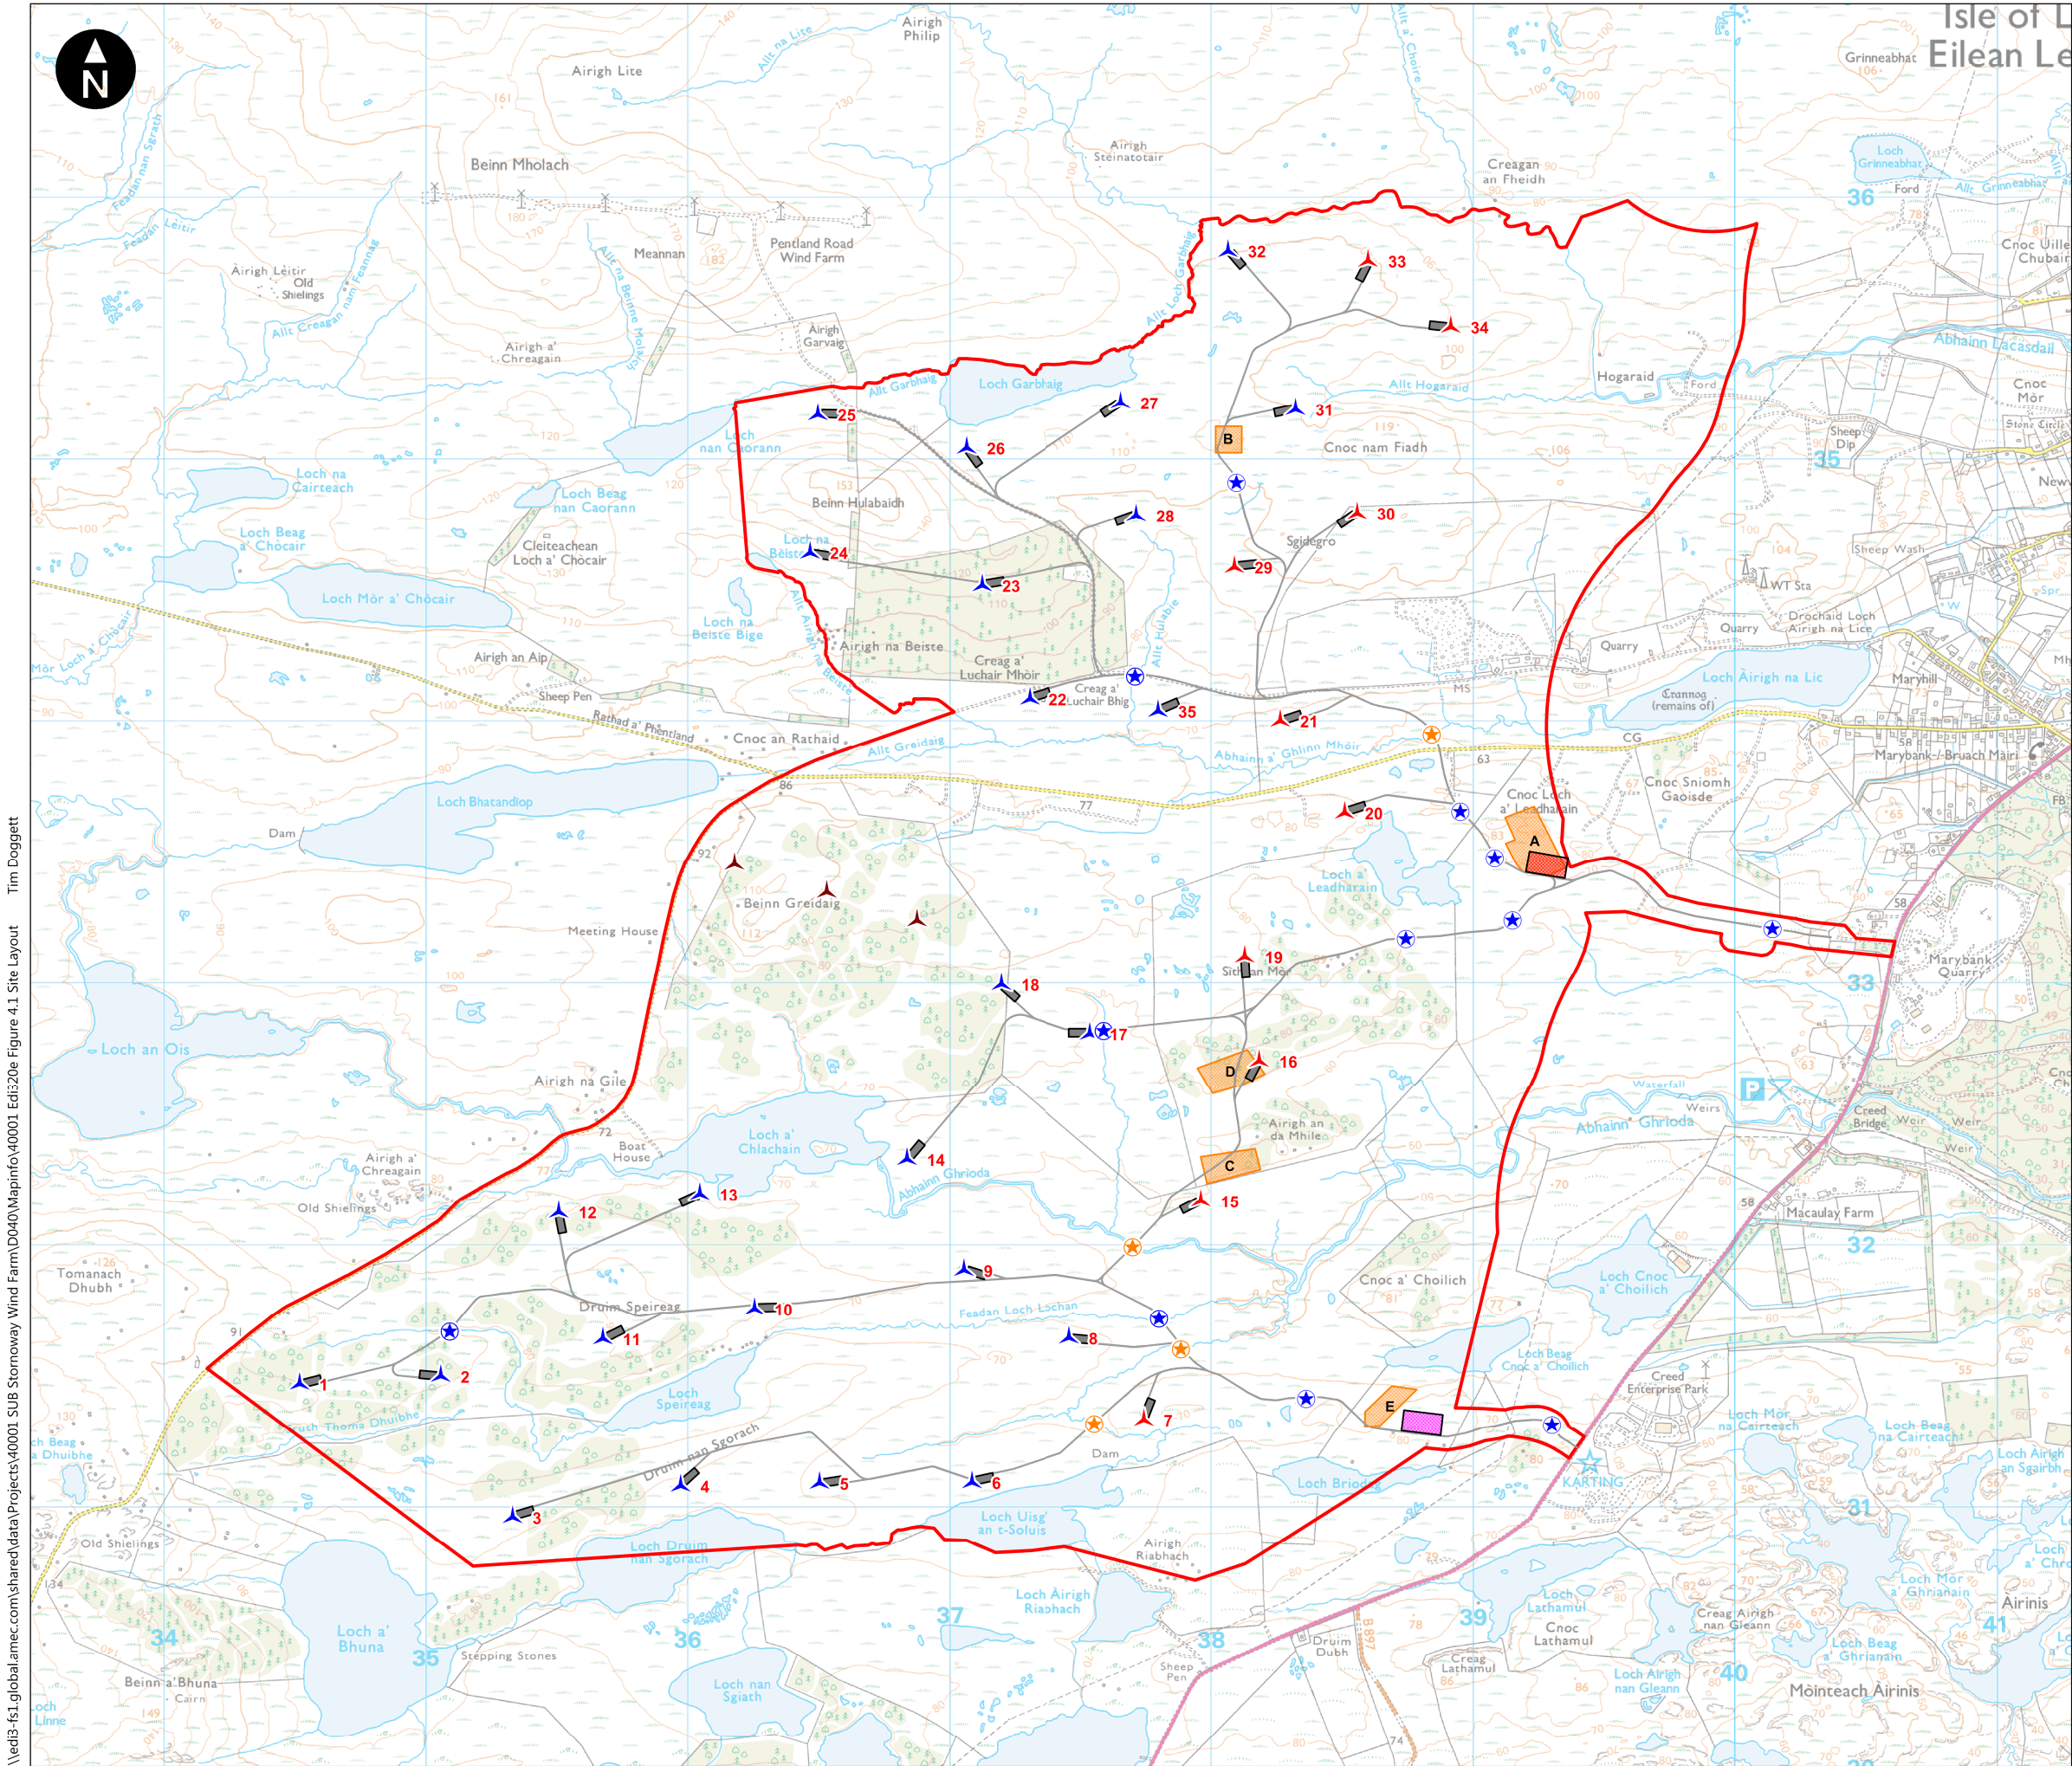

- Key
- Development site boundary
 - Wind turbine 180m to blade tip
 - Wind turbine 156m to blade tip
 - Access tracks
 - Cranepad hardstanding
 - Culvert
 - Bridge
 - Borrow pit search area
 - Beinn Grideag wind turbine
 - Central / Main substation (grid connection location) 150m x 80m
 - Construction compound 150m x 80m

0 km 1.5 km

Scale 1:25,000 @ A3

© Crown copyright. All rights reserved. Licence number 0100031673.

Client



Stornoway Wind Farm
Additional Information

AI Figure 4.1
Site Layout

January 2020

wood.