

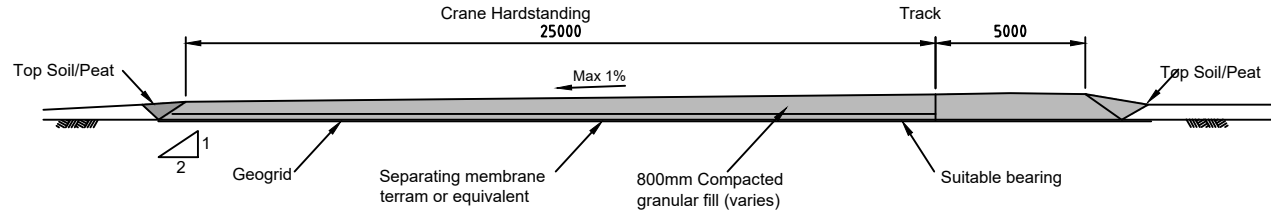


F:\GWM\DATA\PROJECT\40001 Stornoway Optimisation Feasibility Study\04040 Design\ACAD\40001-Gos580a.dwg Originator: NEIL.PATTON

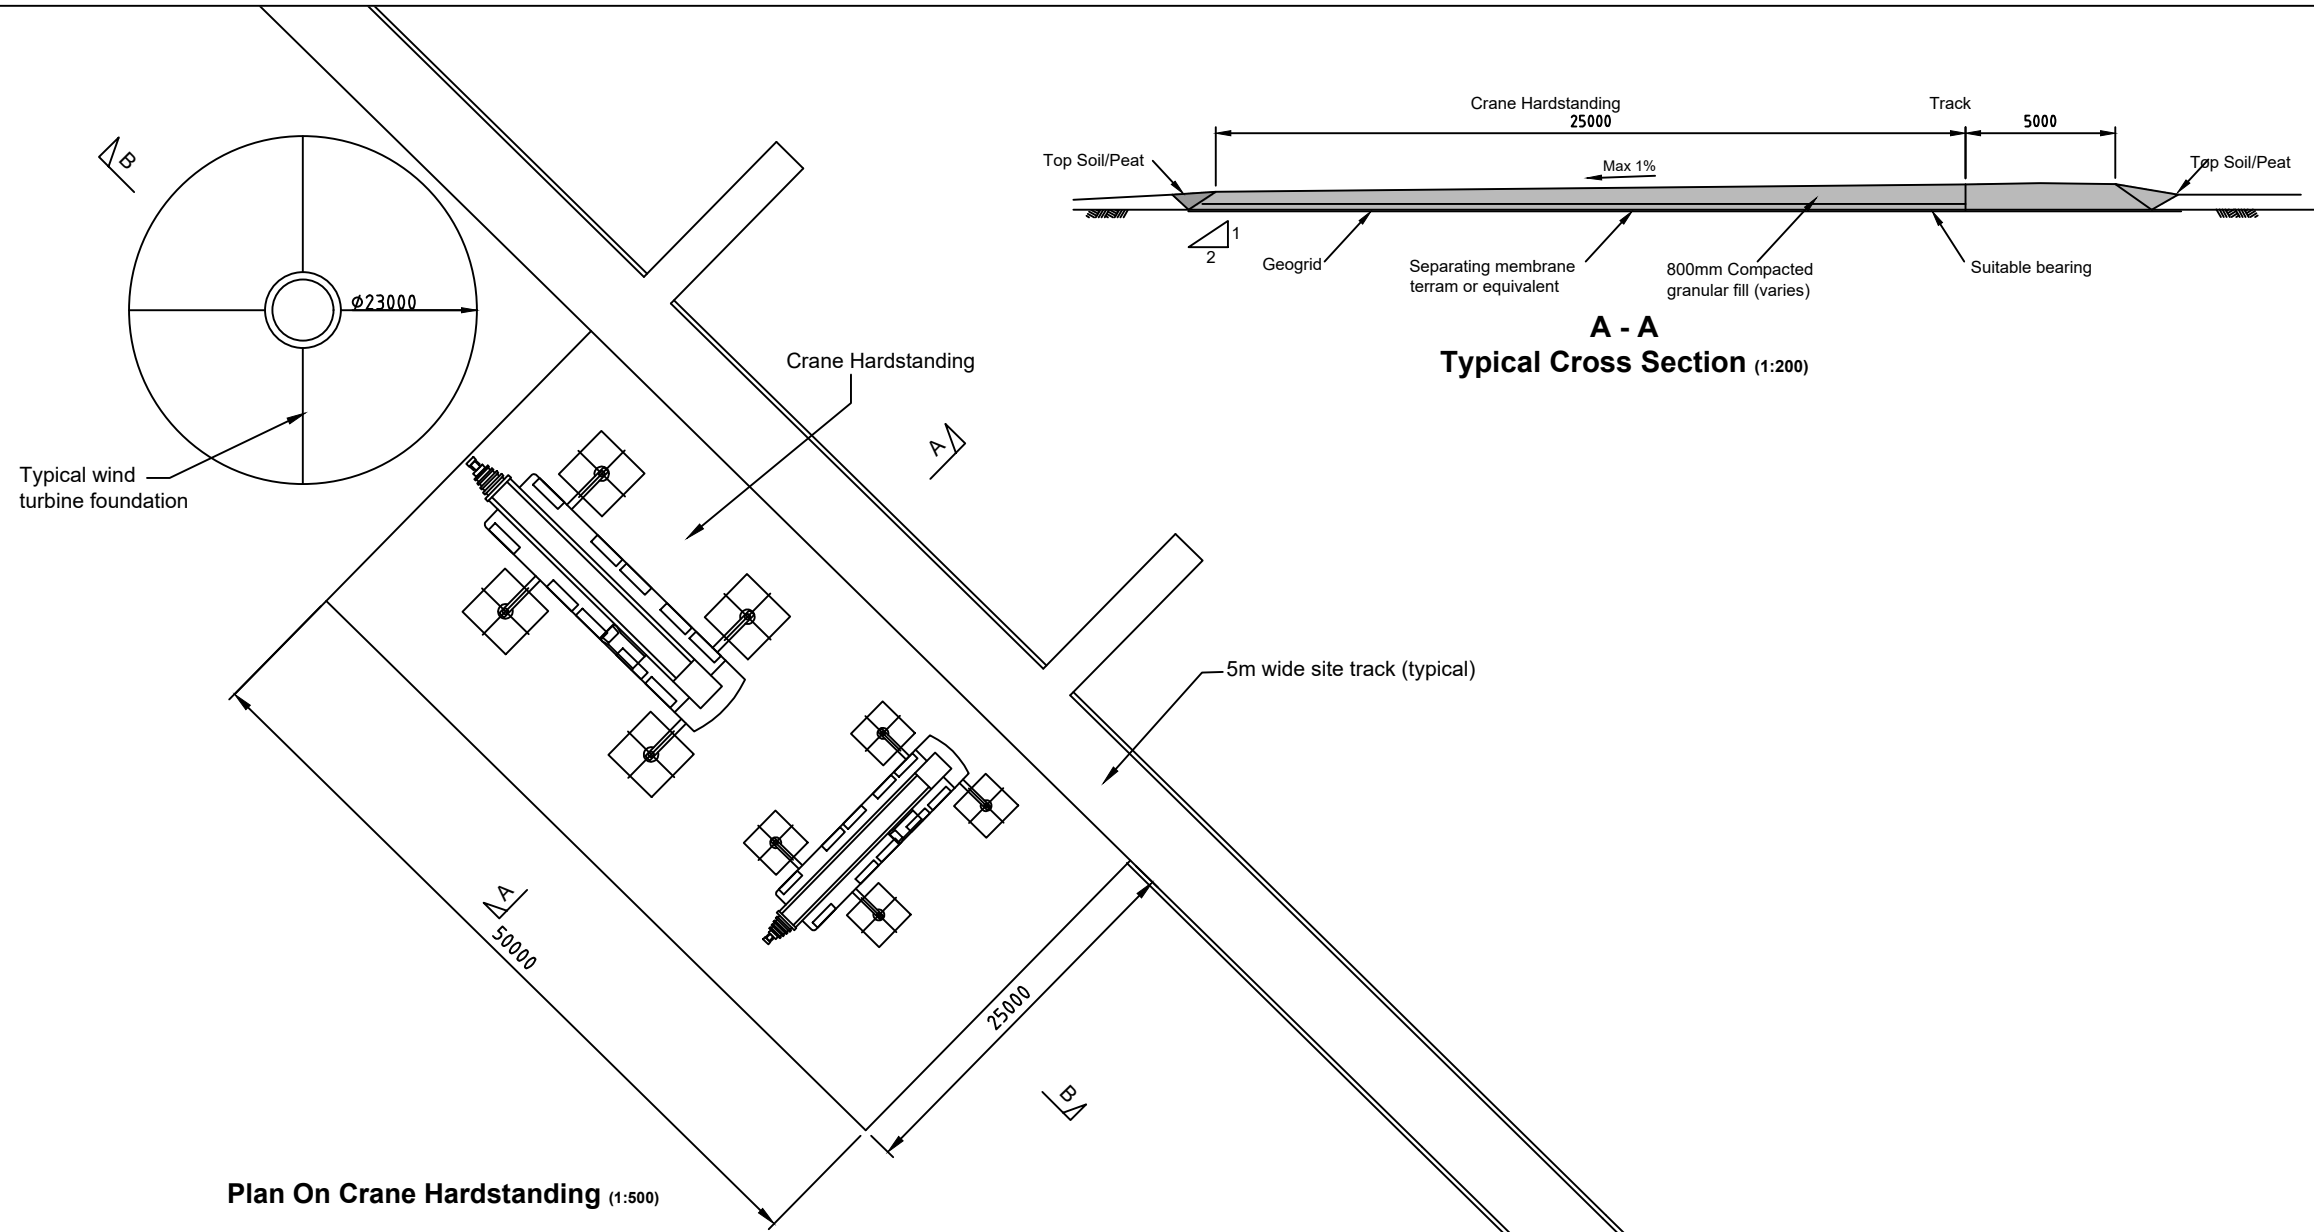


A - A
Typical Cross Section (1:200)

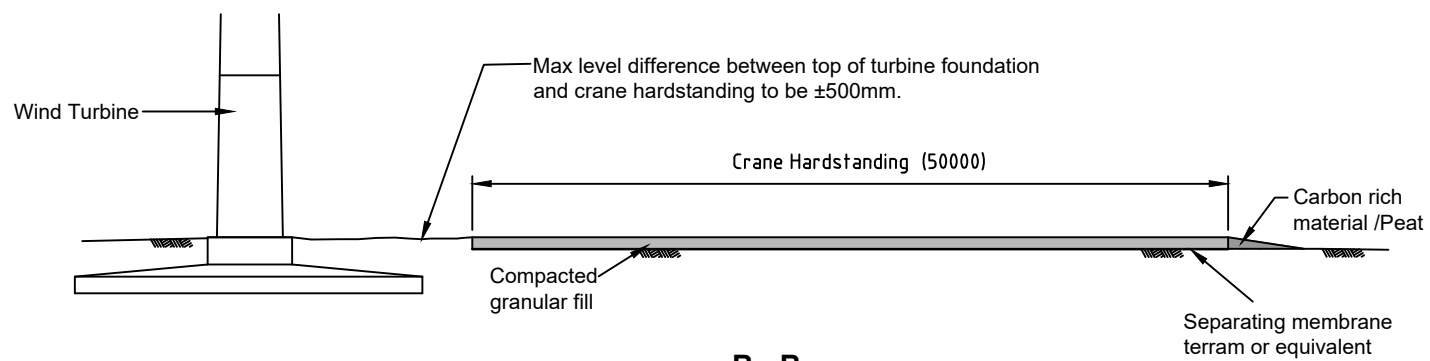

B - B
Typical Cross Section (1:500)

Notes

1. All dimensions are in millimetres.
2. Drainage to be established on-site.

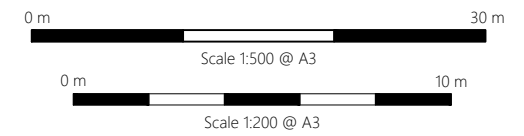

Client



Stornoway Wind Farm
Additional Information

AI Figure 4.5
Typical crane hardstanding

February 2020



Based upon drawing 28343-E55c.dwg