








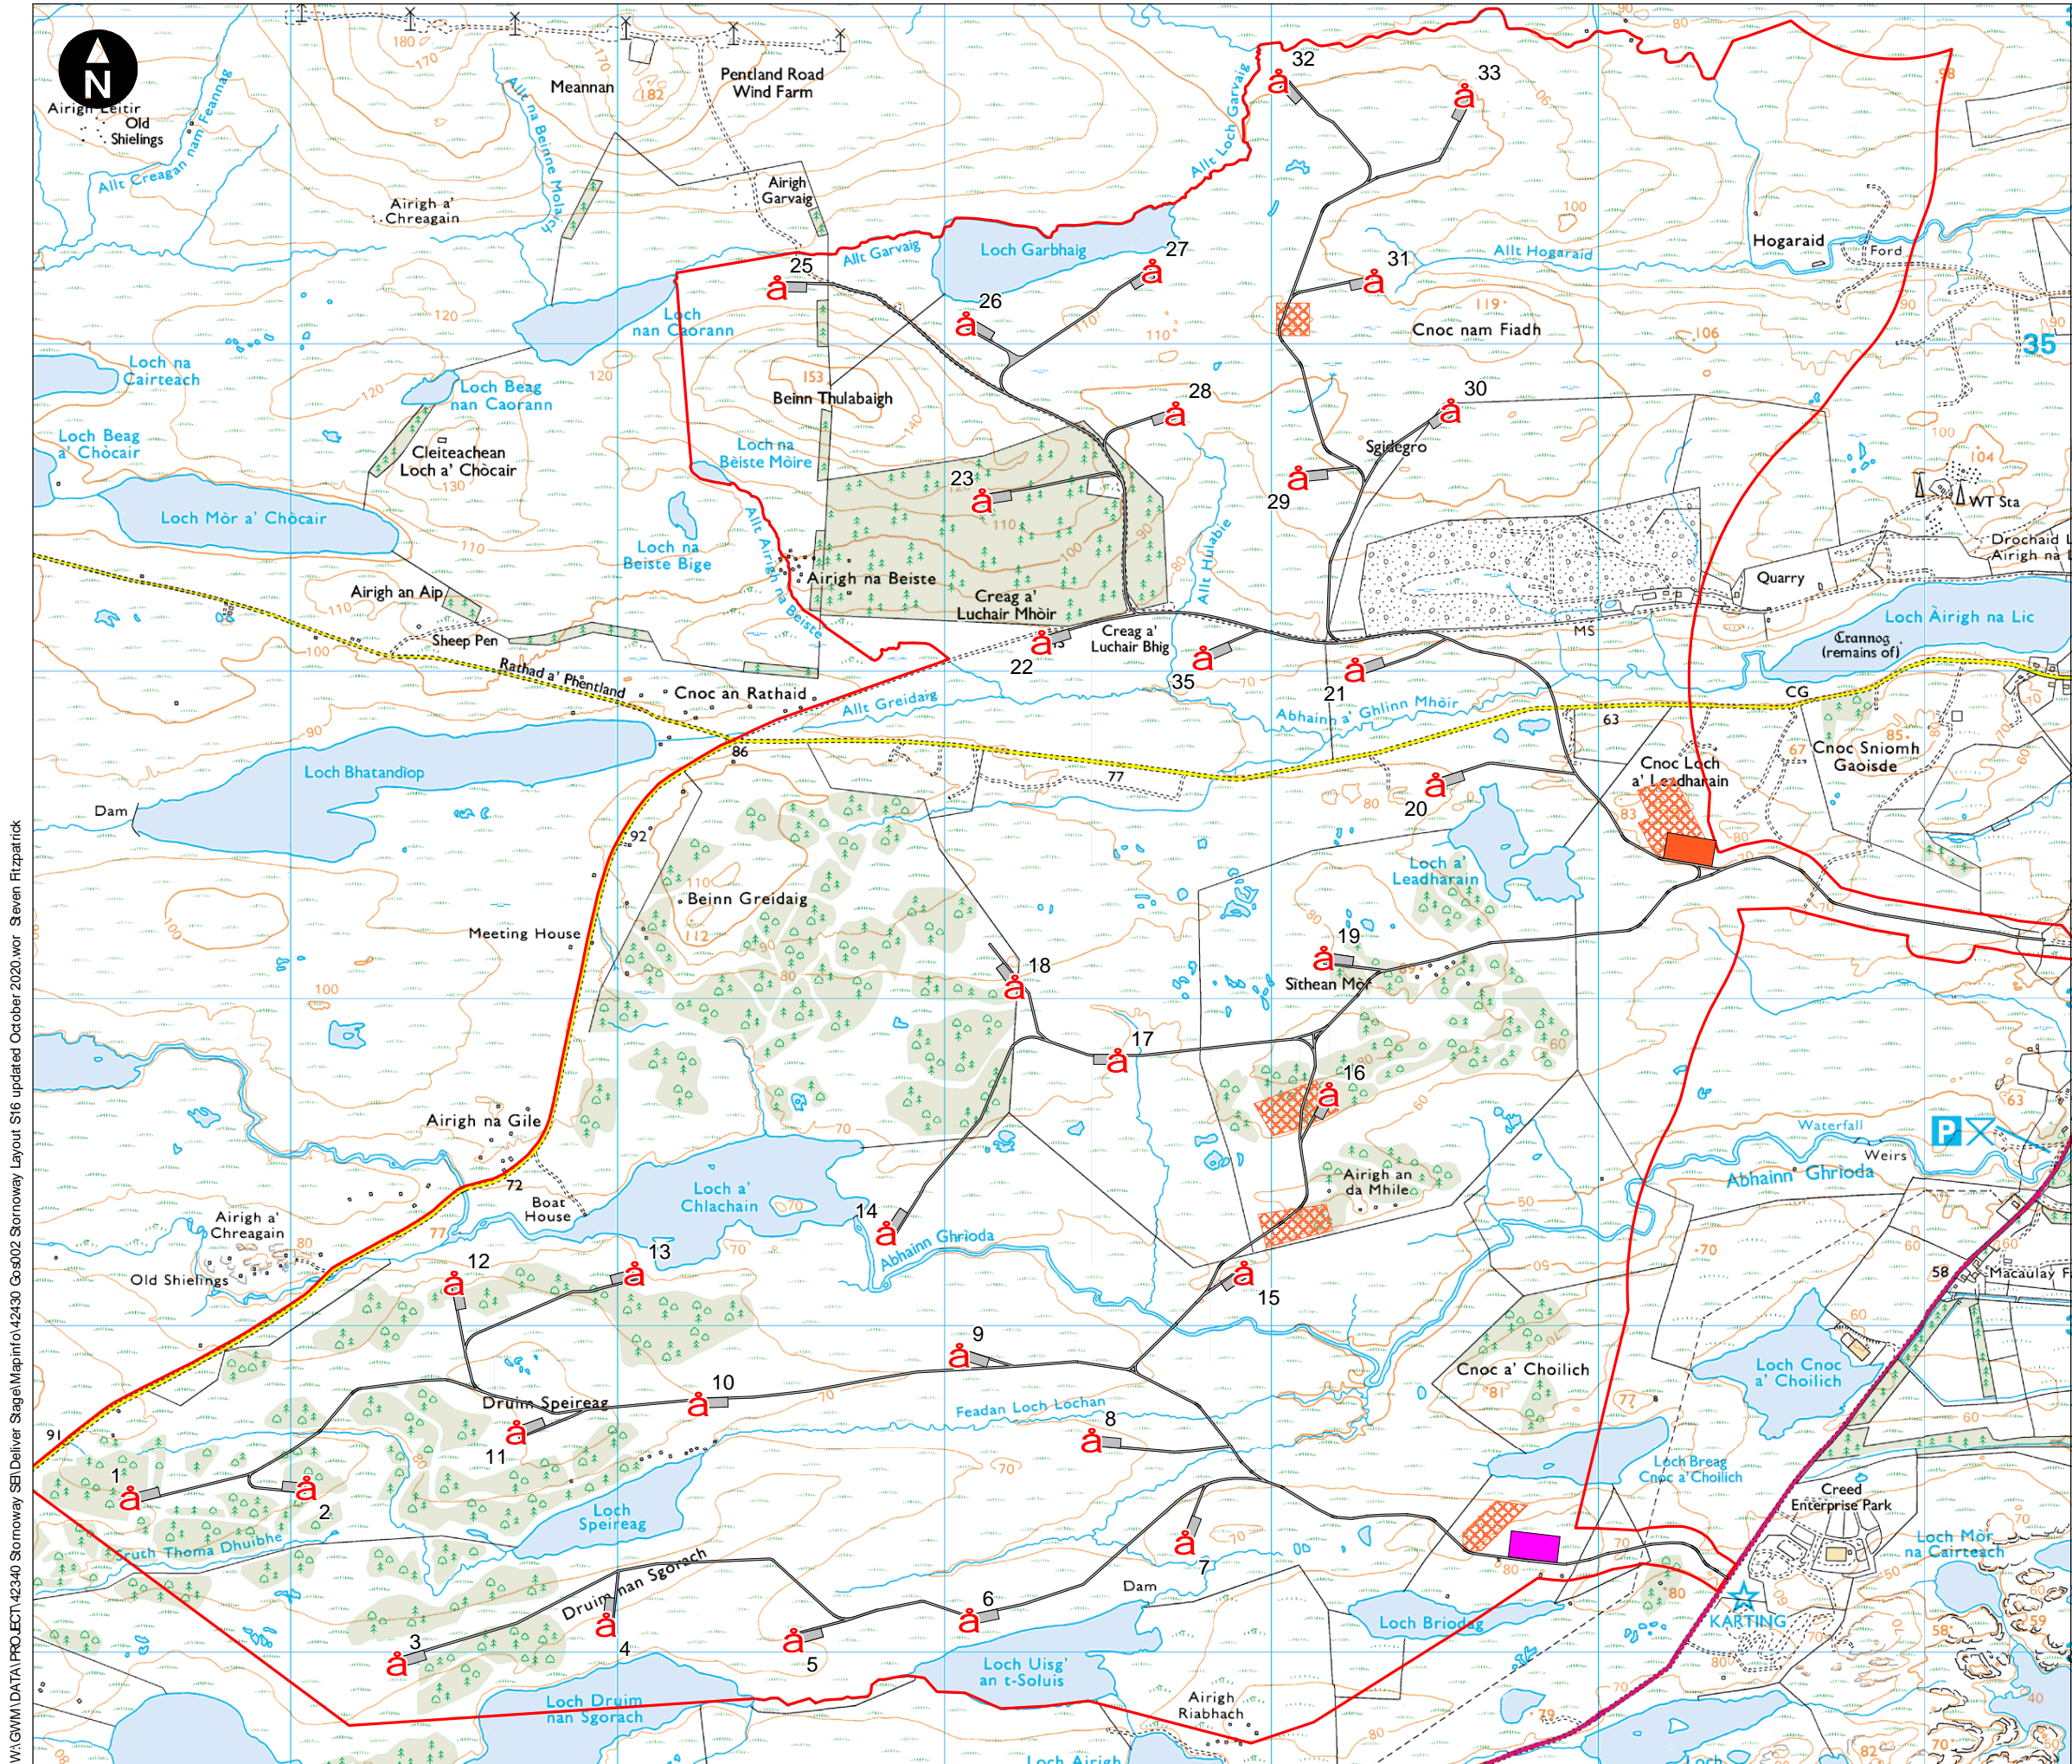


AI#2 Figures

AI#2 Figure 4.1 Site Layout





Key

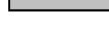-  Site boundary
-  Turbine location
-  Crane pad
-  Substation
-  Construction compound
-  Borrow pits
-  Onsite tracks

0 km 1.2 km
 Scale 1:20,000 @ A3
 © Crown copyright. All rights reserved. Licence number AL100001776.

Stormoway Wind Farm
 A1#2 Figure 4.1
 Site Layout
 November 2020



W:\GWM\DATA\PROJECT\42340 Stormoway SEI\Deliver Stage\MapInfo\42430 Co5002 Stormoway Layout S16 updated October 2020.wor Steven Fitzpatrick